



BRIDGES OVER SECONDARY LAKE CONNECTION



FEATURE BRIDGE OVER CENTRAL LAGOON LAKE CONNECTION





AERATOR/FOUNTAIN

Concept Plan



LAGOON AREA MASTER PLAN

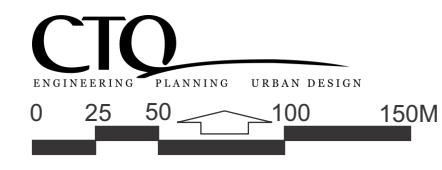


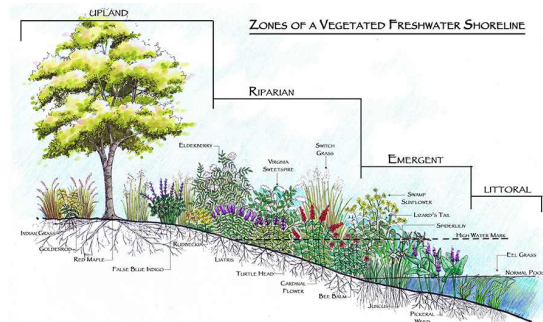

Upgrade walkway as required to ensure smooth hard packed surface with consistent width-compliant with universal accessibility standards
Lagoon Walkway loop approx 1.2 km

3.0m width


edge seating

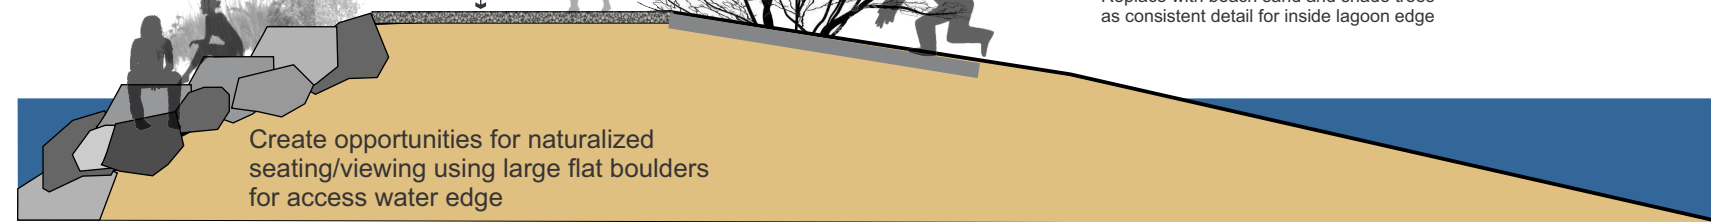

Create opportunities for naturalized seating/viewing using large flat boulders for access water edge

Remove all existing vegetation, stones and gravels on inside edge of lagoon

Replace with beach sand and shade trees as consistent detail for inside lagoon edge

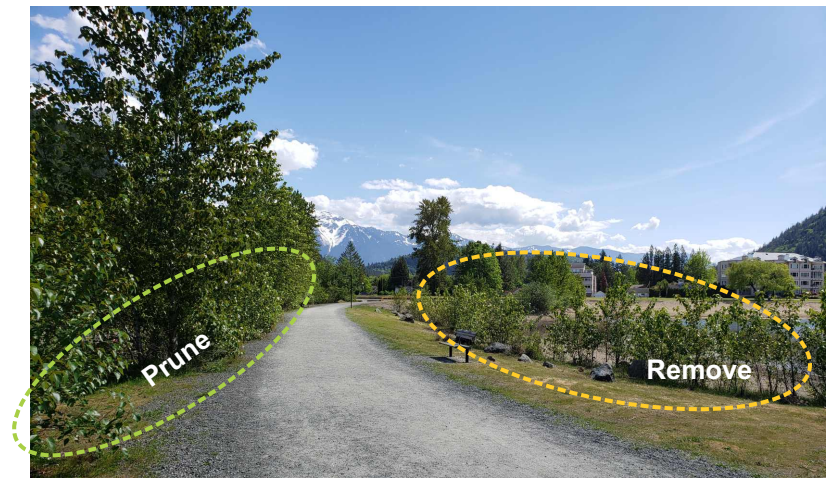


Prune

Remove



Remove

Prune existing waterfront trees to allow Lake views


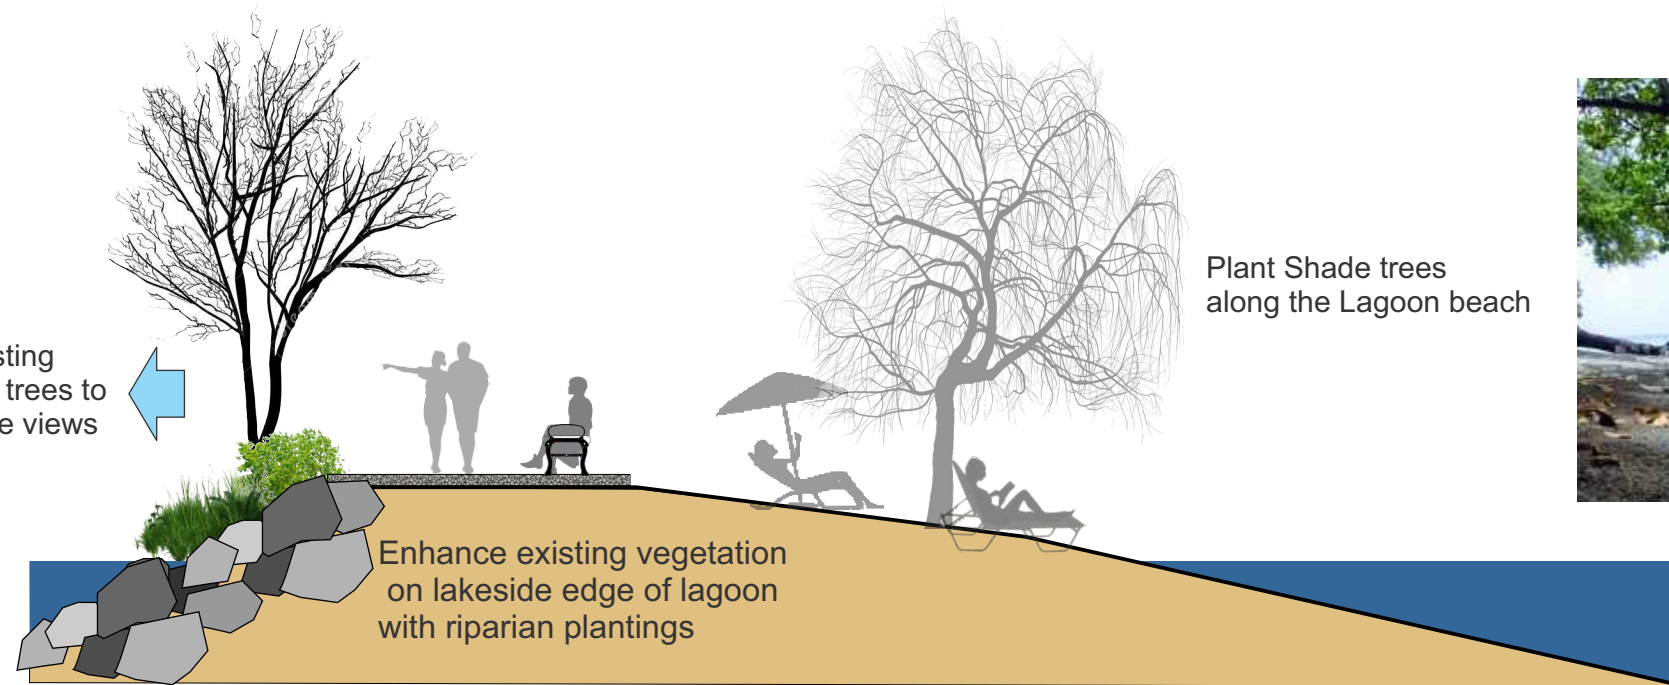


Enhance existing vegetation on lakeside edge of lagoon with riparian plantings

Plant Shade trees along the Lagoon beach



Edge Treatment

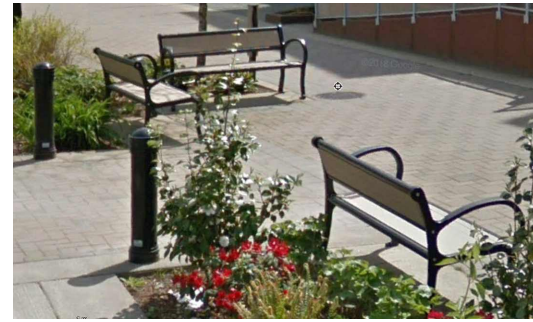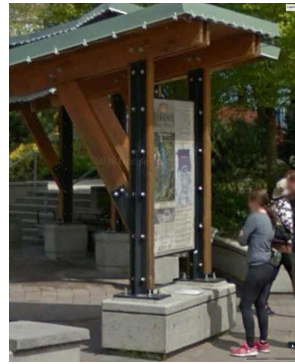

Wayfinding

Maps and
Interpretive Panels /
Entry Feature



Accessibility



Site Furniture

Consistent Design Elements
Consider Color variation to make
the Lagoon unique





Beach
Furniture



Lighting



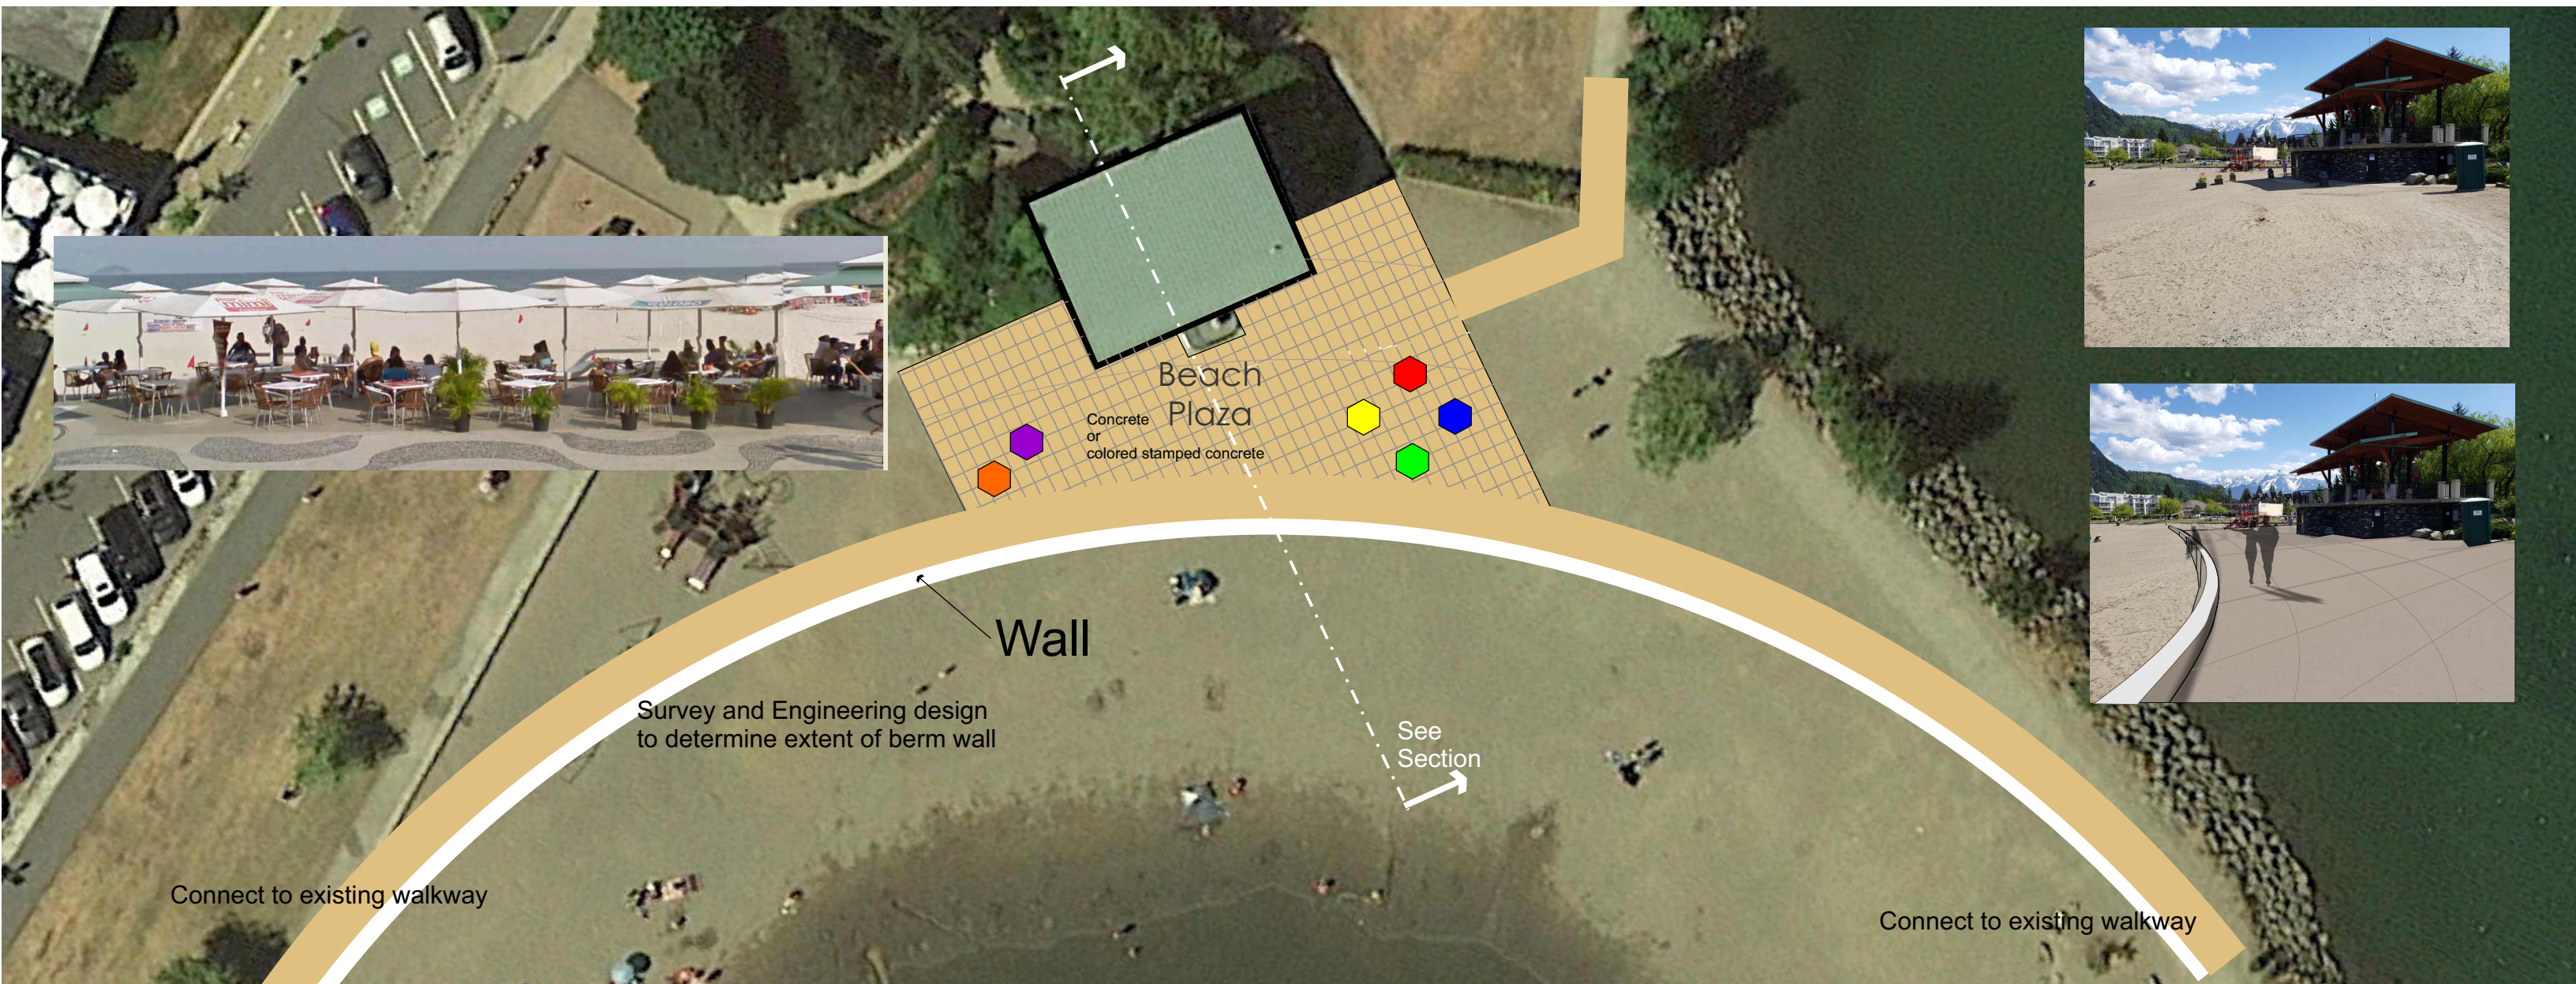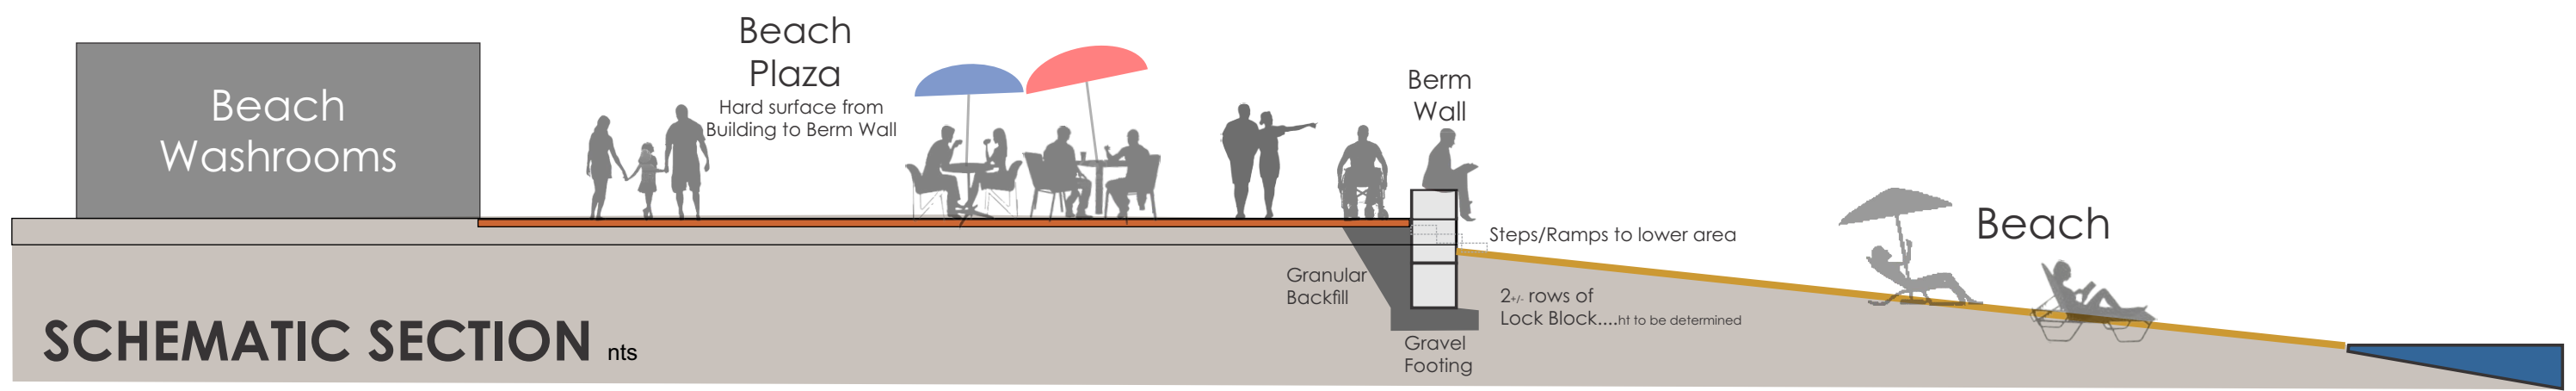

Beach Washrooms

Extend Lagoon walkway along upper edge of berm wall

SCHEMATIC SECTION nts



Berm Wall


Steps/Ramps to lower area

Granular Backfill

Gravel Footing

2+ rows of Lock Block...ht to be determined

Beach

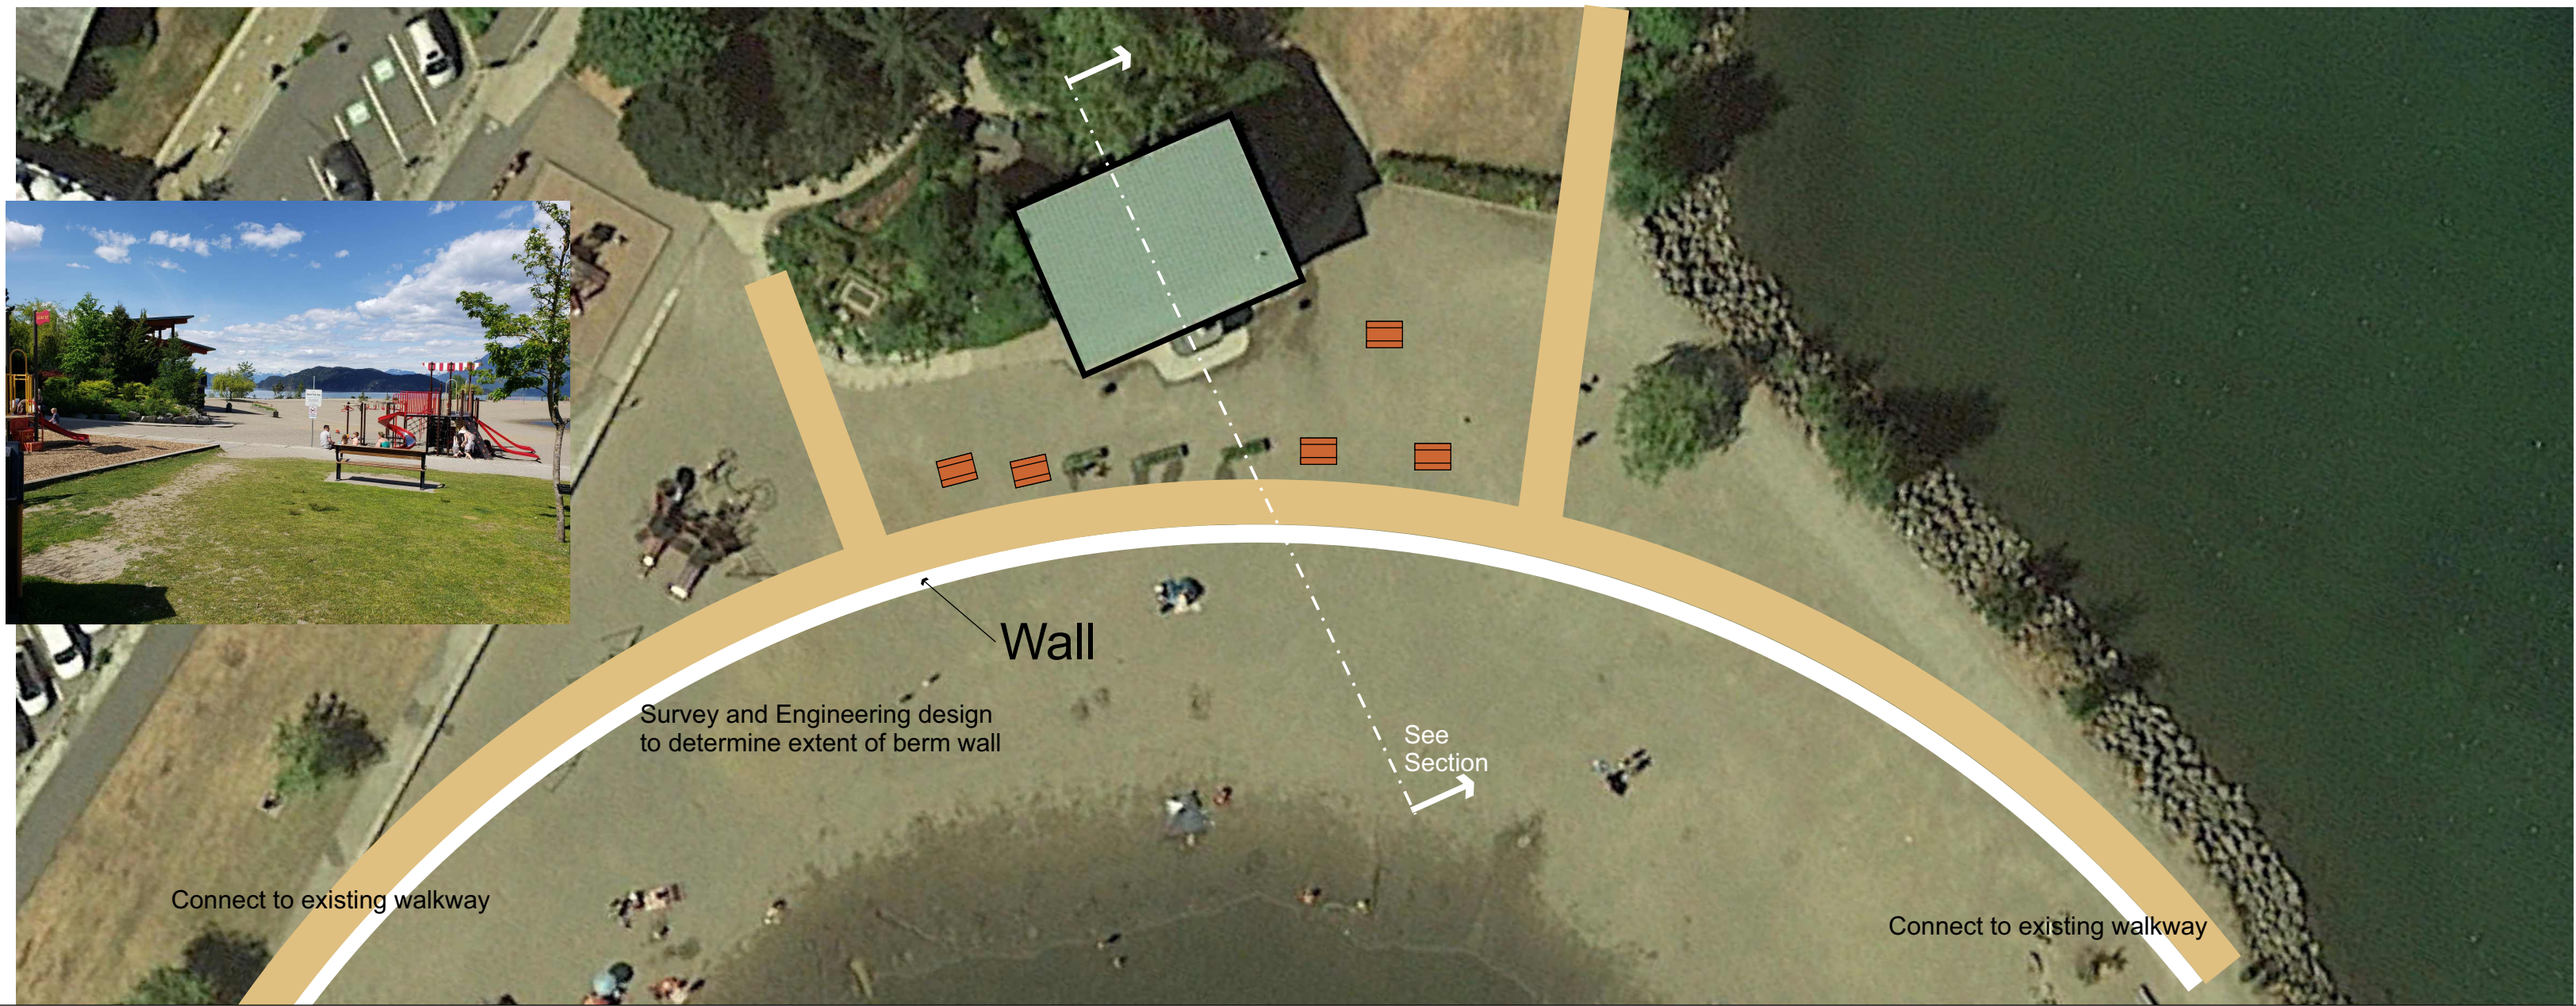


Berm Wall at Beach Washroom LAGOON AREA MASTER PLAN



OPTION 2

CTO
ENGINEERING PLANNING URBAN DESIGN

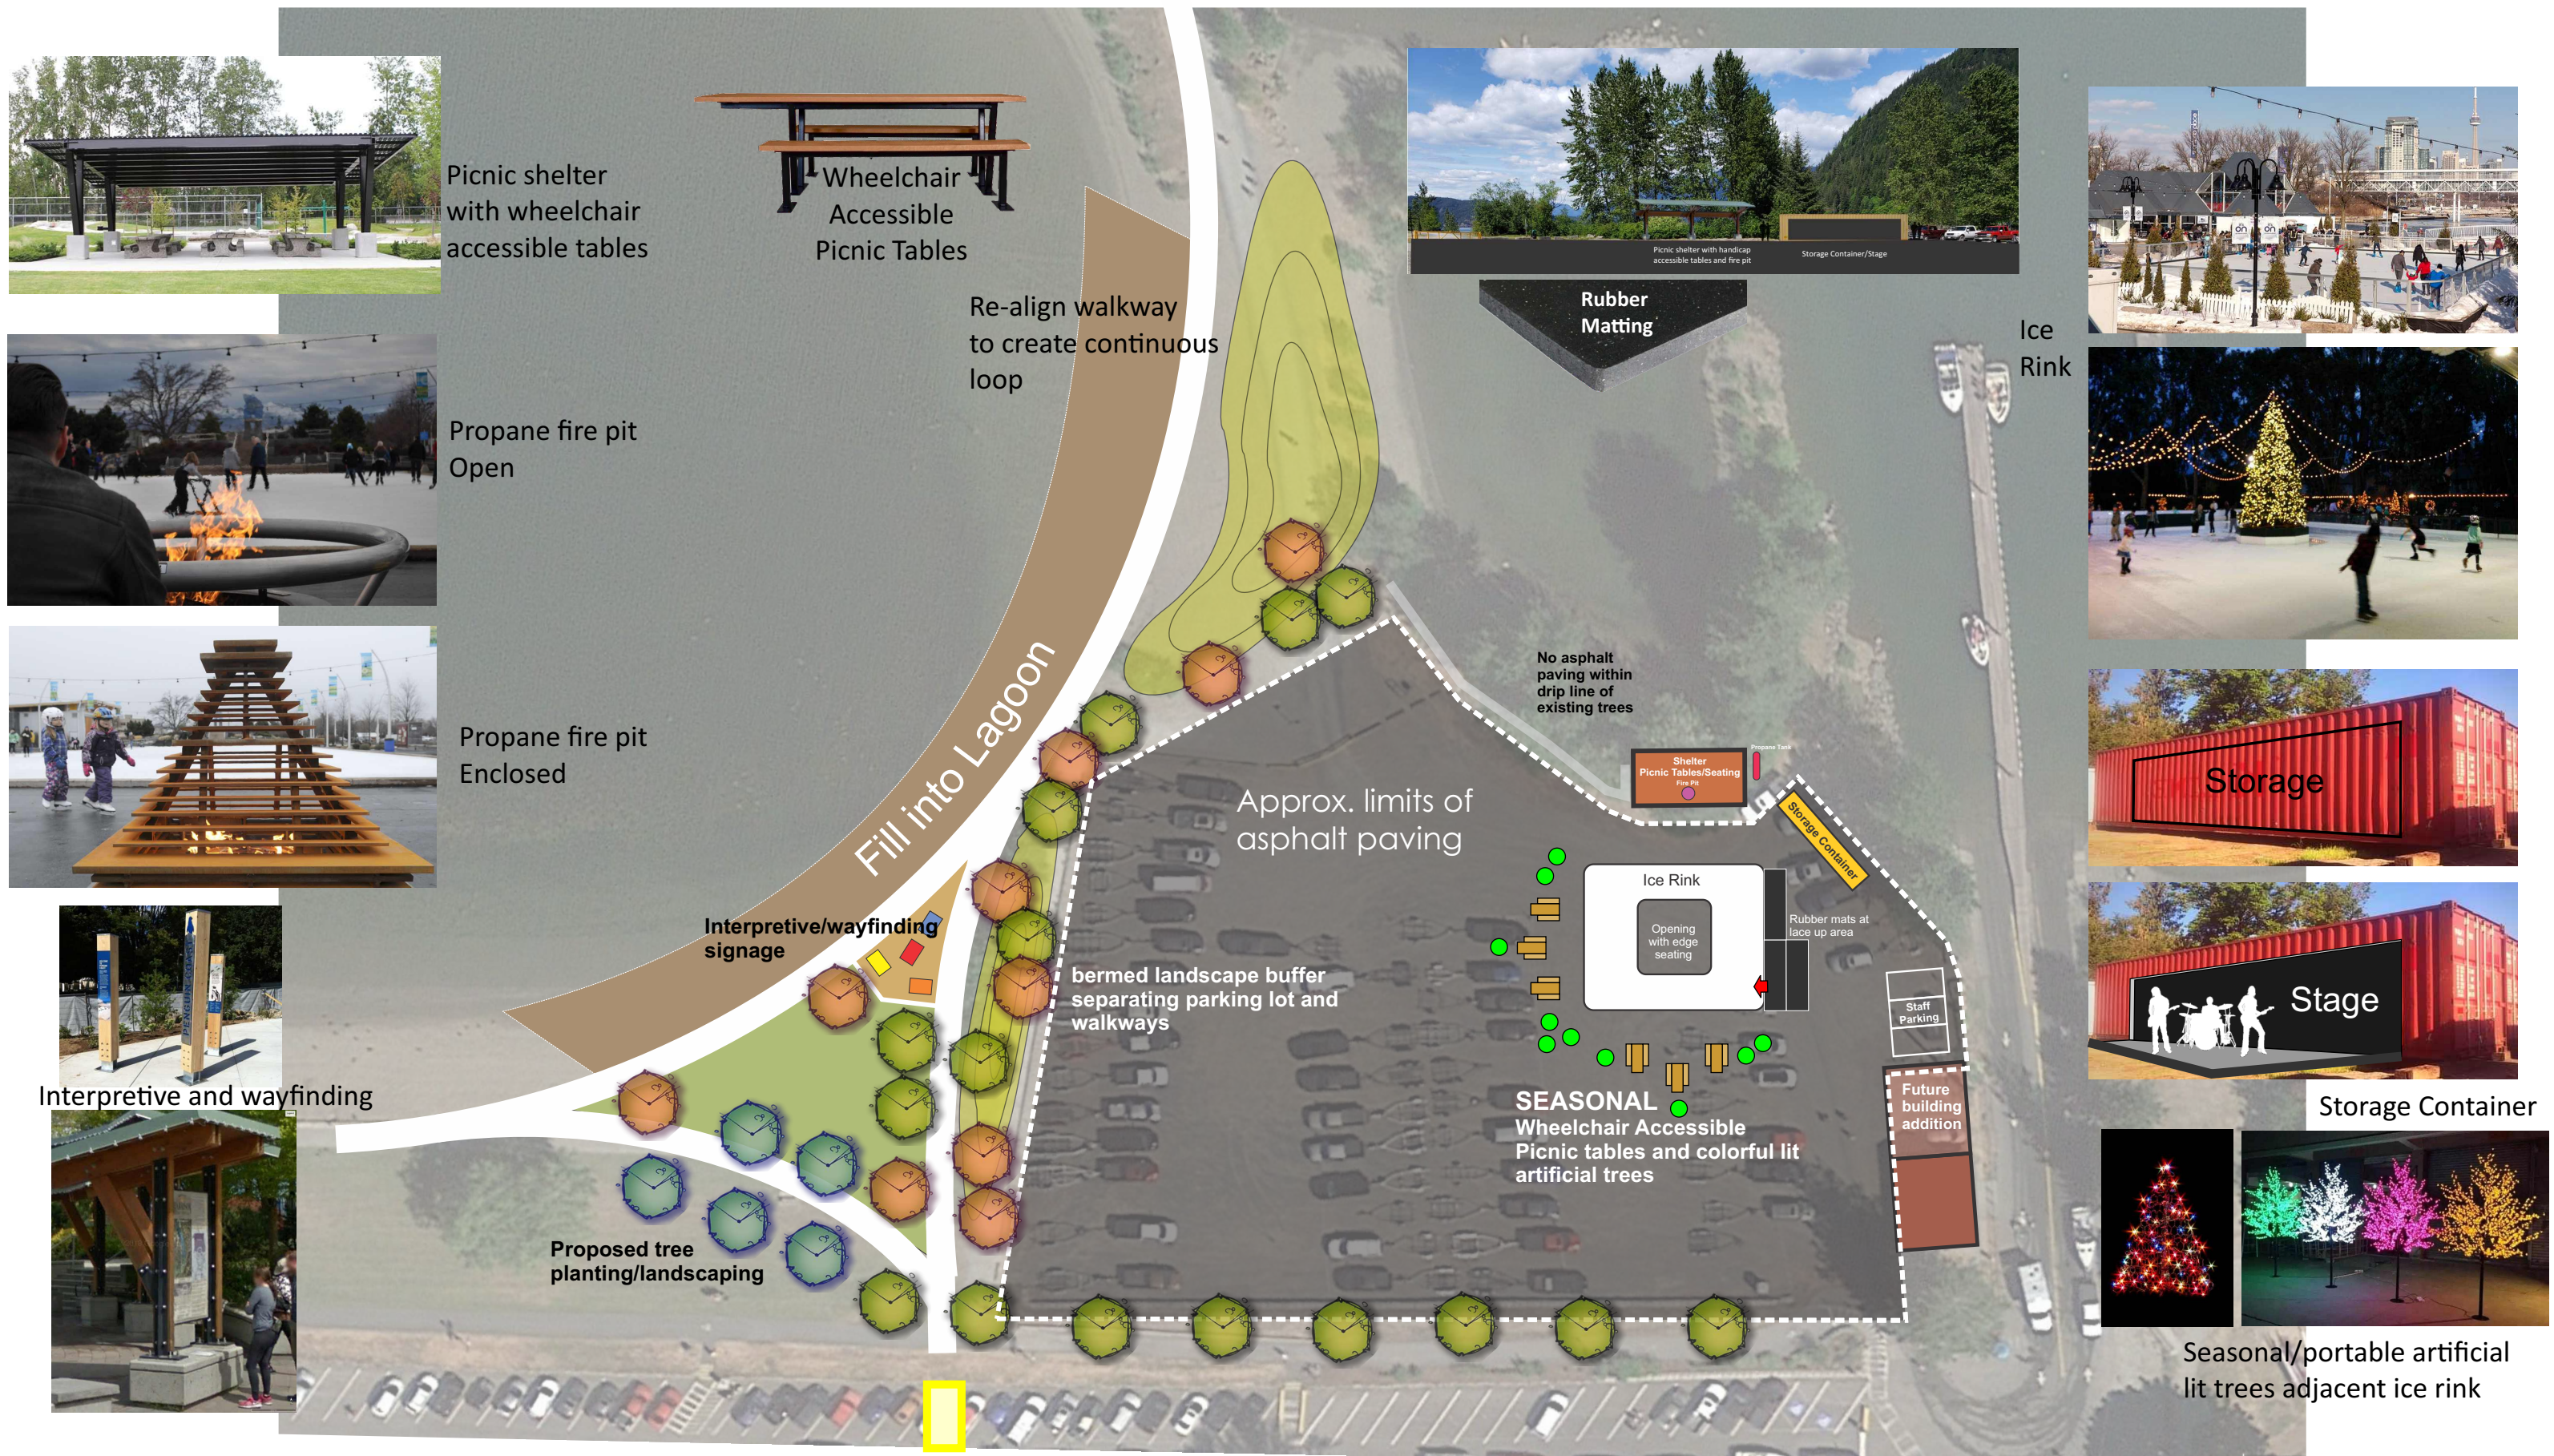

Picnic shelter with wheelchair accessible tables



Wheelchair Accessible Picnic Tables



Propane fire pit Open



Propane fire pit Enclosed



Interpretive and wayfinding



Proposed tree planting/landscaping



Picnic shelter with handicap accessible tables and fire pit

Storage Container/Stage



Rubber Matting



Ice Rink




Storage



Storage Container




Seasonal/portable artificial lit trees adjacent ice rink

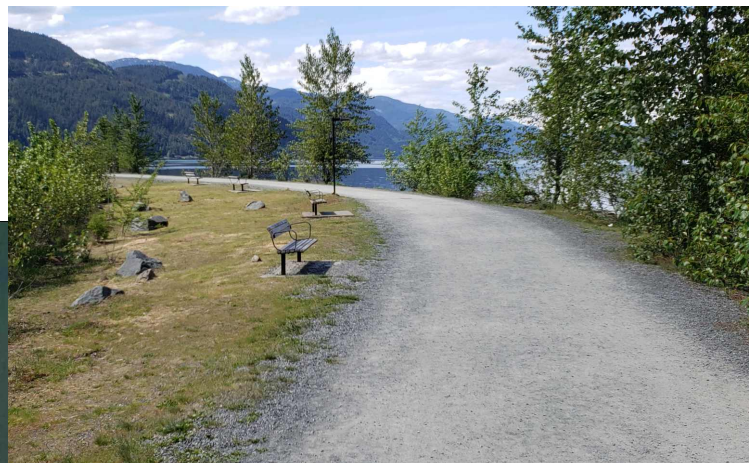

Existing walkway lights-typ

Existing memorial benches-typ

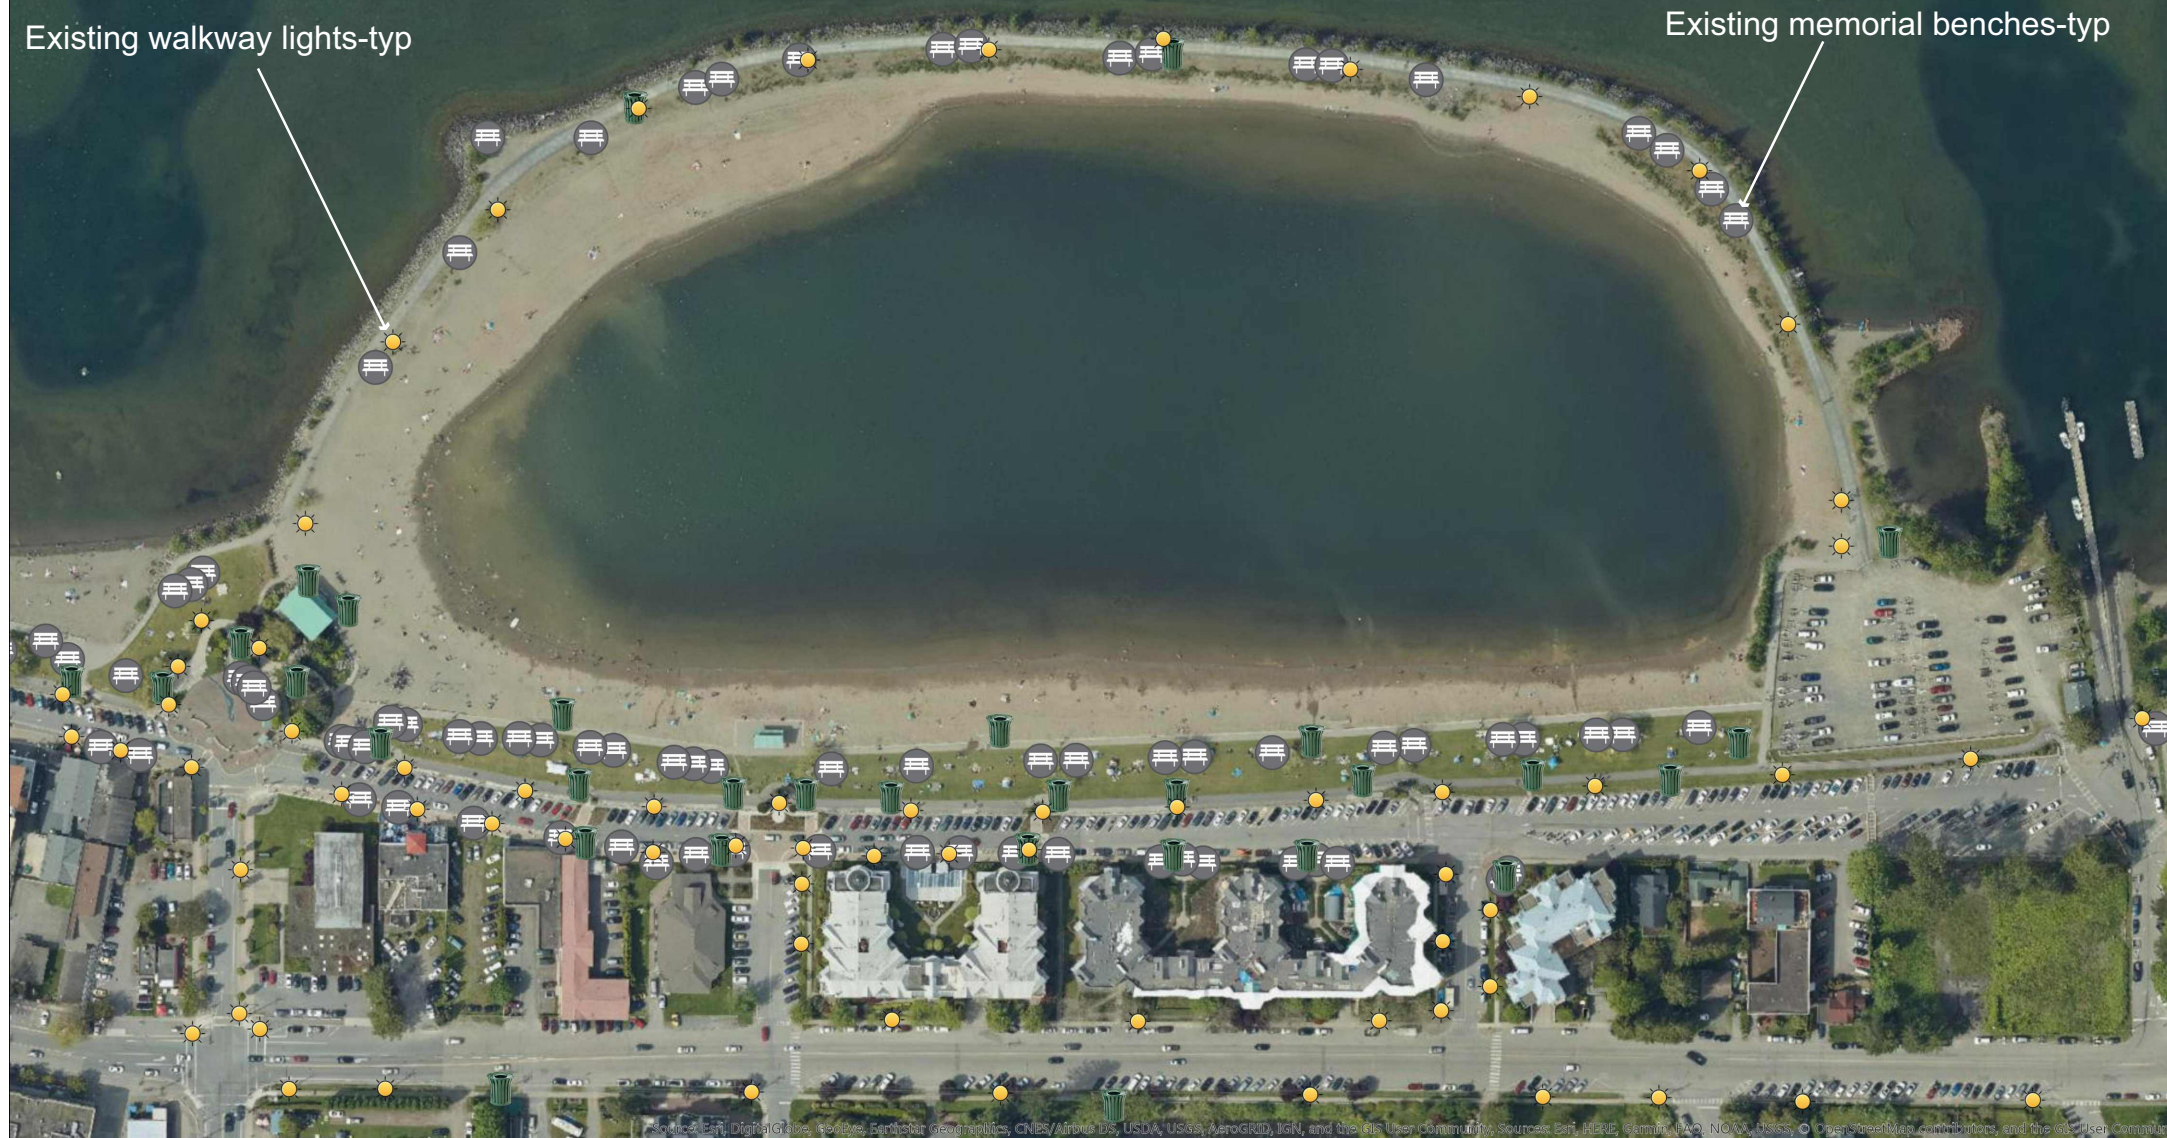

Existing Benches and Lighting